



DRAWING NUMBERING KEY

SHOP DRAWING

MC09B - P - 00

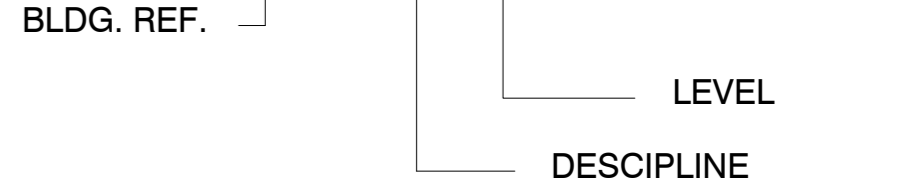


NOTE:-  
 \*ALL TANKS DETAILS AND SPECIFICATIONS WILL BE AS SUPPLIER DETAIL  
 \*ALL SYMBOL AND APPRECIATION ACCORDING TO SHEET NO. MC09B-G-P001

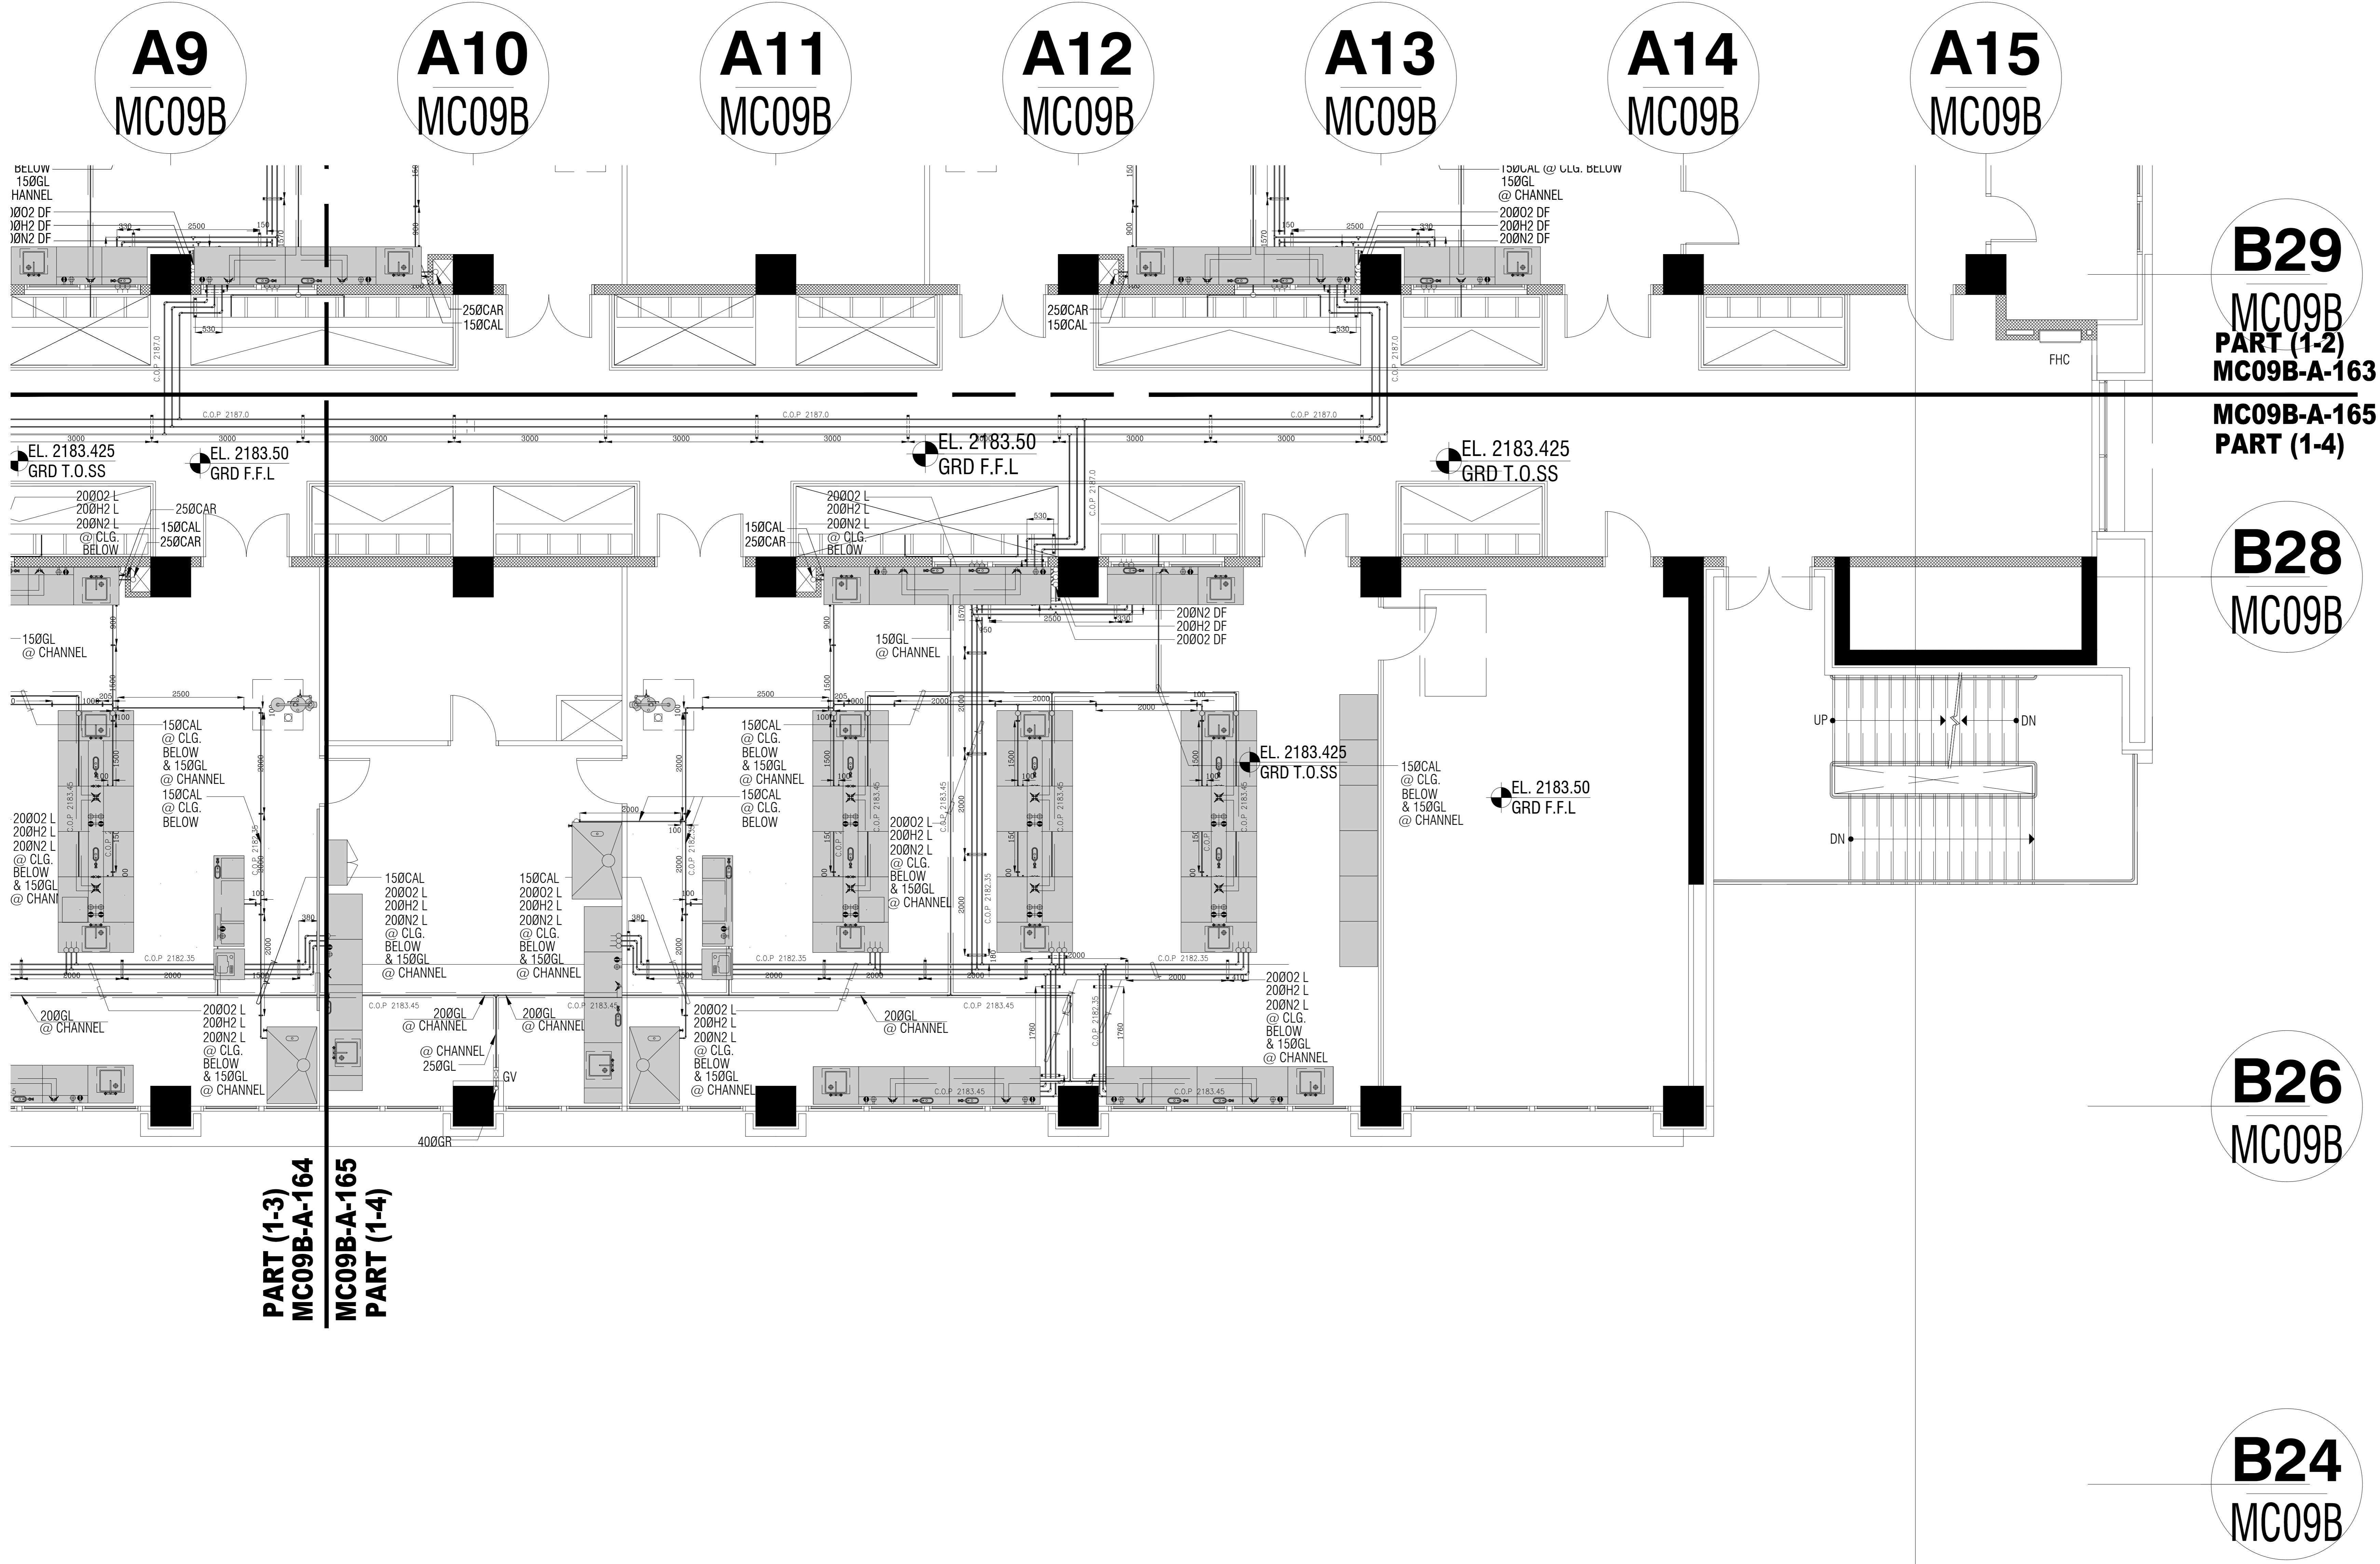

PART (1-3)  
 MC09B-A-164  
 MC09B-A-165  
 PART (1-4)

NO.	DATE	CAD BY	CHKD	REVISIONS	STATUS	DATE
R1	27/12/2011	RA	RA	FOR APPROVAL		3 27/12/2011
R0	22/10/2011	RA	RA	FOR APPROVAL		22/10/2011

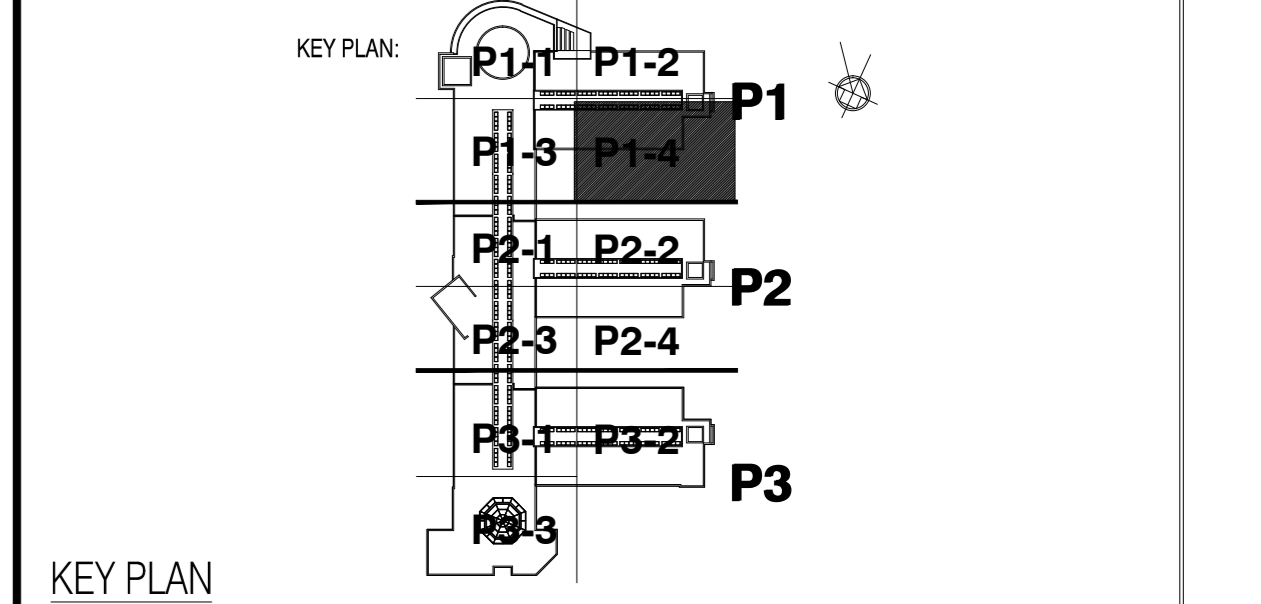

SHOP DRAWING

DESIGN REF. NO.: P109-112  
 SD REF. NO.: MC09B-P-109-110

DRAWING TITLE: GROUND FLOOR GAS PLAN PART 1-4

COORDINATION					DATE:
ARCH.	CIVIL/STRUCT.	ELECT.	MECH.	ENGG. MGR.	27.12.2011
					SCALE: 1:50

TRANSMITTAL NO.	DWG. NO.	REV. NO.
MC09B-PLUM-304-R1	MC09B-P-410.1.4	1