



NOTES:-

DATUM LEVEL : ±00.00 F.F.L. = 43.75



No.	Revisions	Date	Sign
0	FOR CONSTRUCTION	NOV 2011	




All Materials - 15 Mohamed Elmaghrabi Structural Engineering
P.O. Box 112815, P.O. Box 12815
Tel No: (965) 253 8888, 253 8888
E-Mail: 11 Almaghrabi@namaa.com, 11 Elmaghrabi@namaa.com
Tel Fax: (965) 253 8888, 253 8888
Info@namasolutions.com
www.namasolutions.com

Drawing Title
**ROOF STEEL
STRUCTURAL DETAILS
COLUMNS DETAILS SHEET-3**

Job no:	C7A-0601 / GC-10345	Stage	1	Phase	IV
Scale	A3 (shown)	Drawing no:		Revision	
Date	NOV 2011	Drawn	ES/AD	Checked	ES/HALL
					0

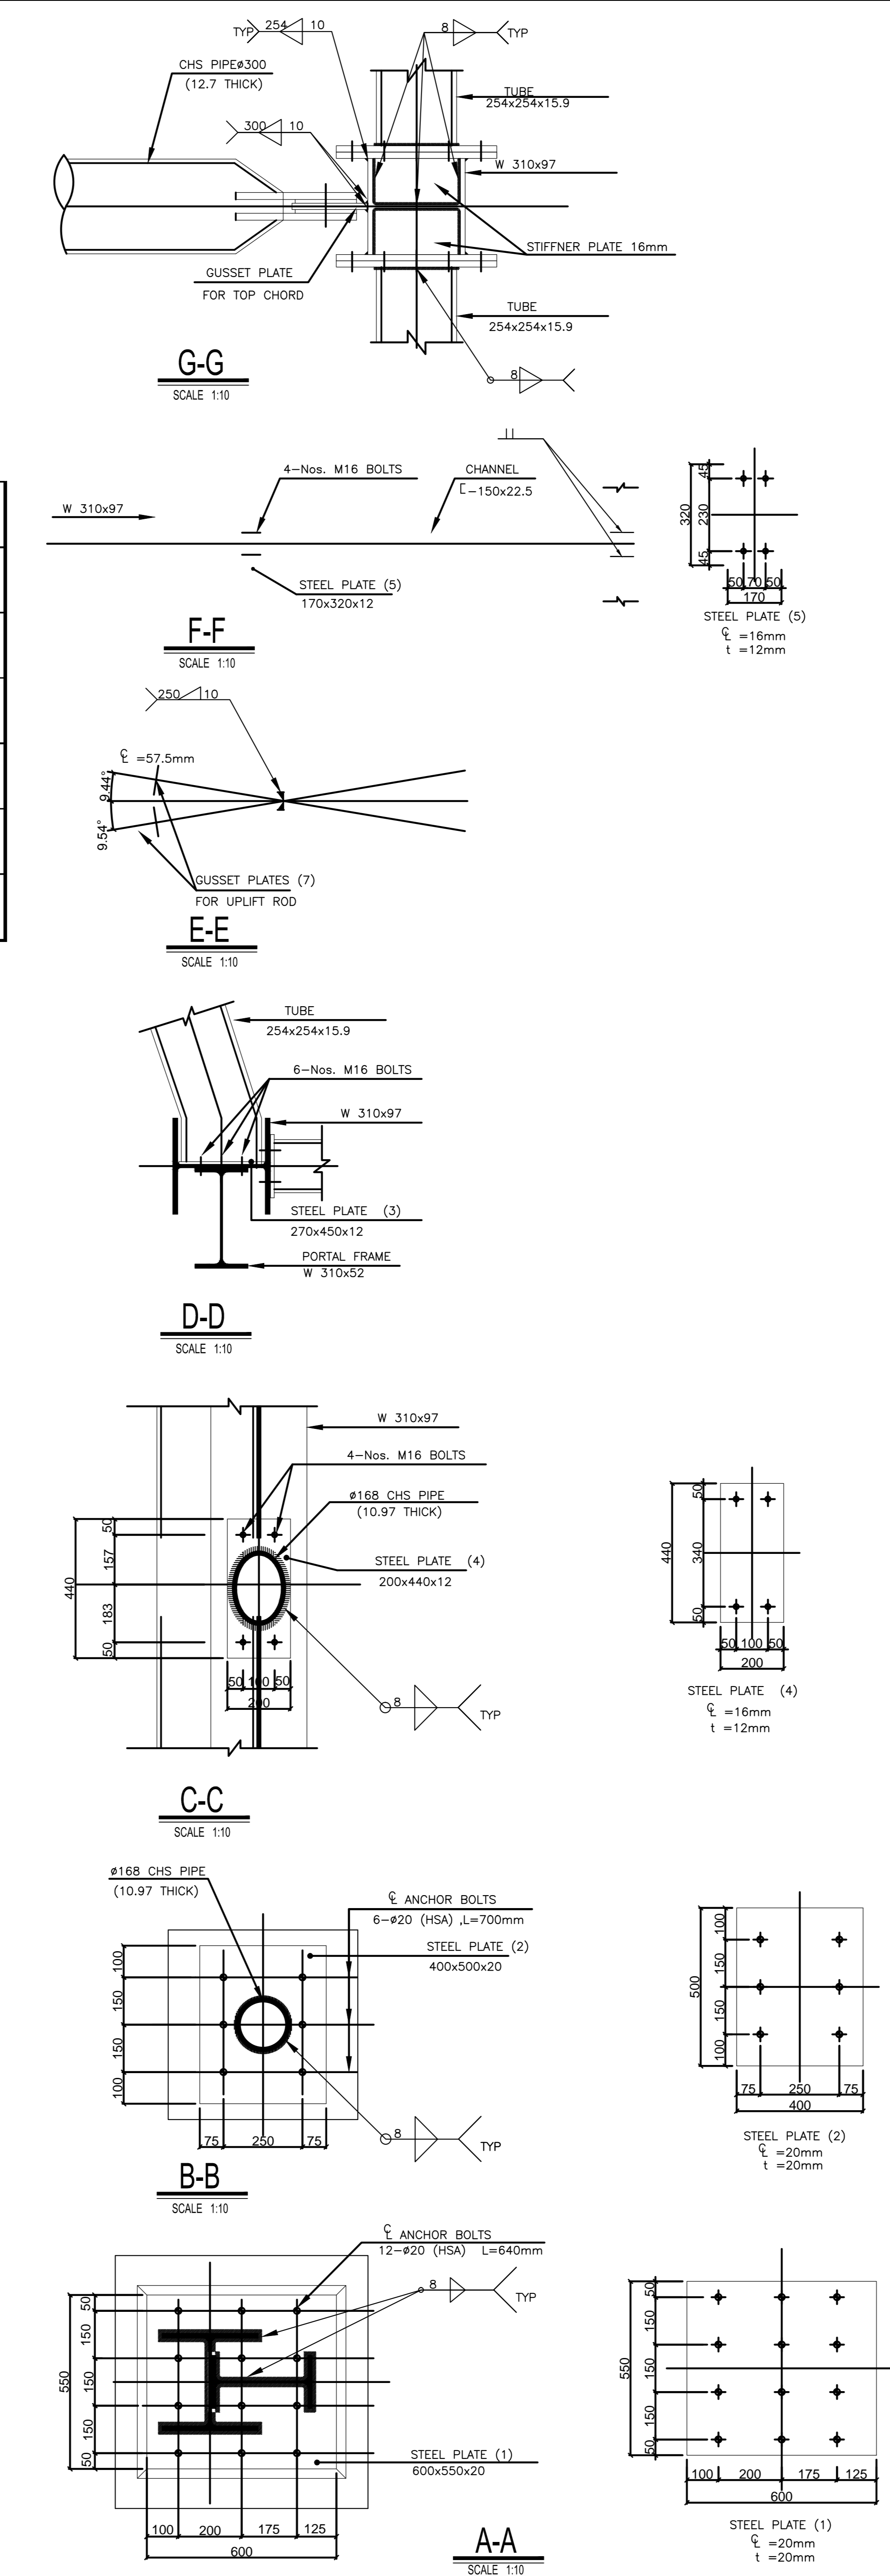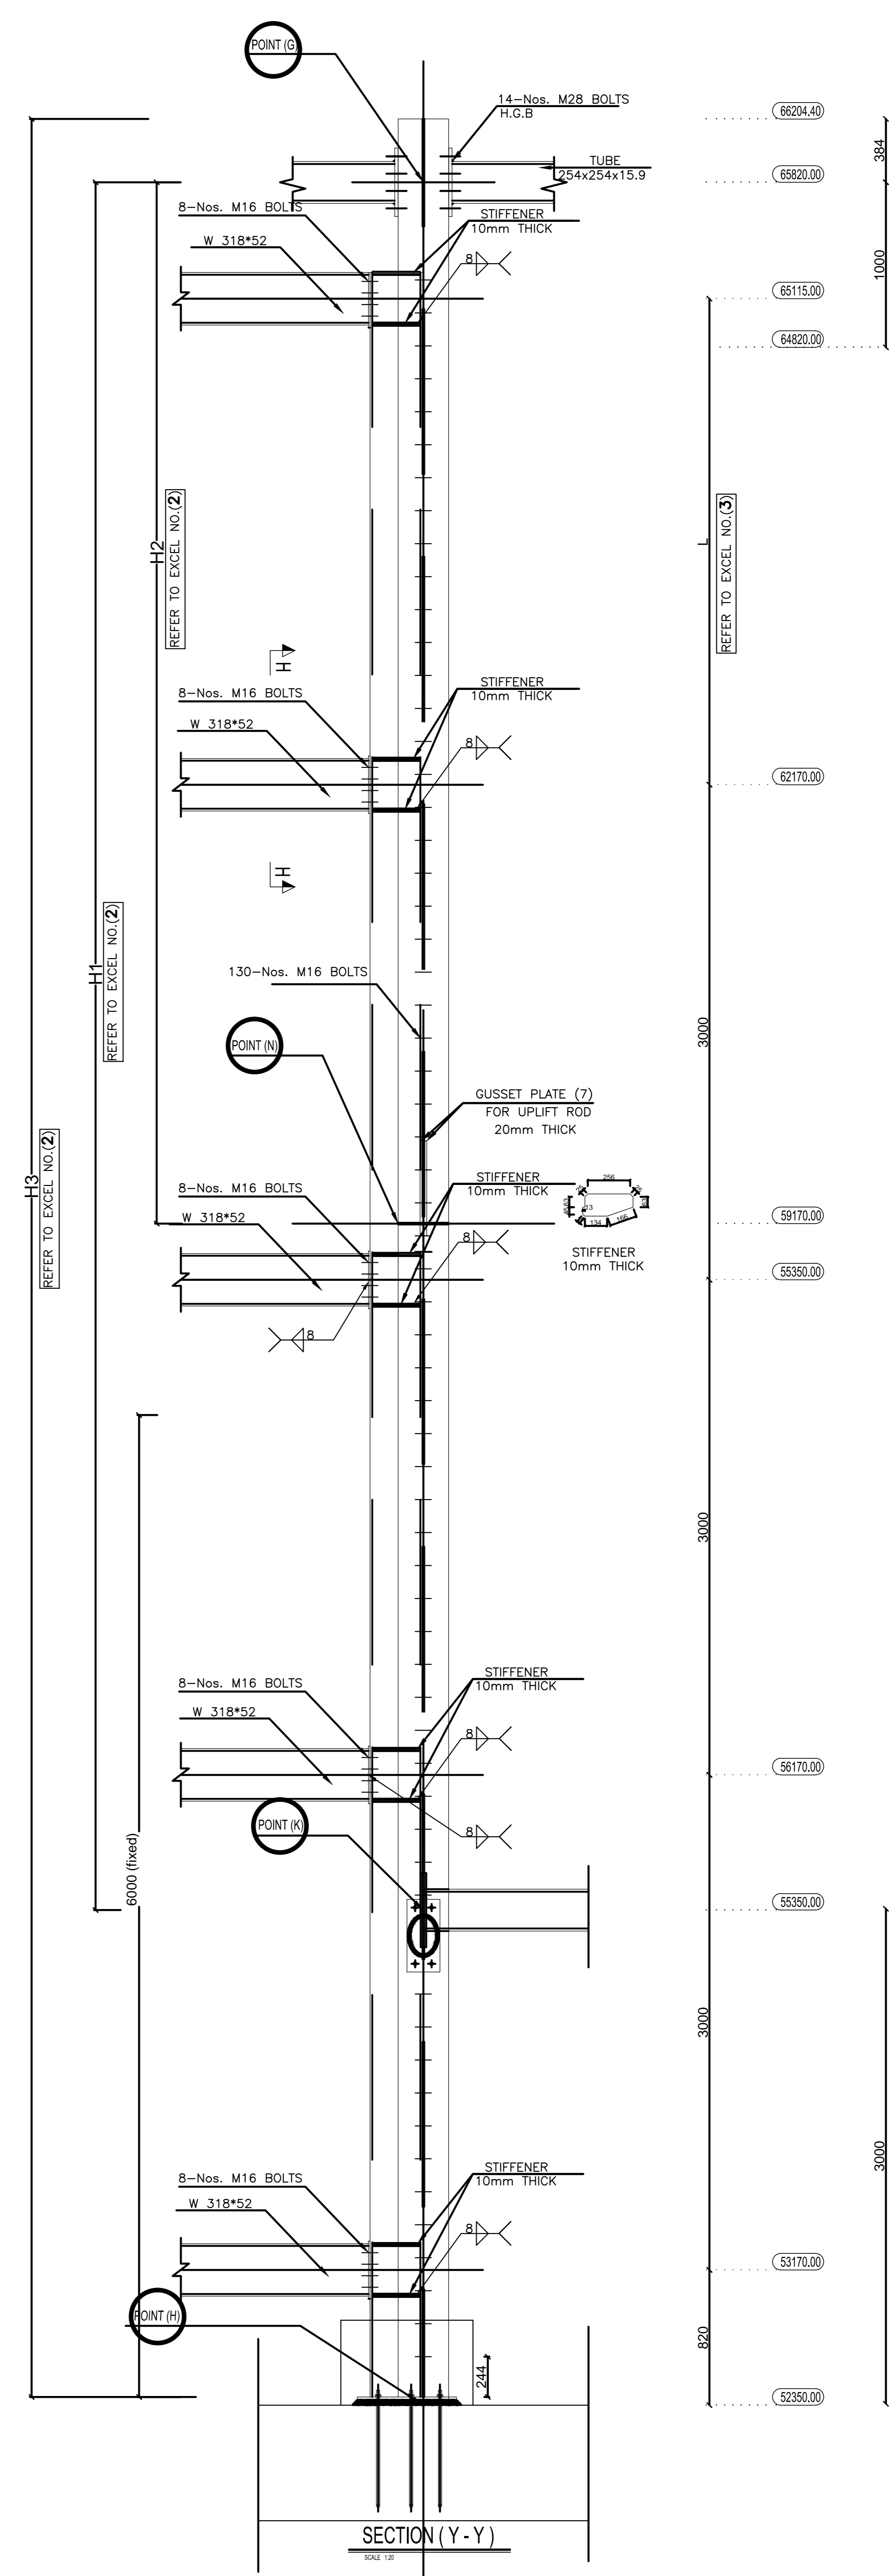

	length mm	No. OF Bolts	L mm
BEAMS AT AXE (4) &FRAMES (W20),(W21)	10774	108	3845
BEAMS AT AXE (4) &FRAMES (E20),(E21)	10474	104	3545
BEAMS AT AXE (4) &FRAMES (E01),(W01)	12874	128	2945
BEAMS AT AXE (6) &FRAMES (E01),(W01)	12874	128	2945
BEAMS AT AXE (6) &FRAMES (E20),(E21)	10474	104	3545
BEAMS AT AXE (6) &FRAMES (W20),(W21)	10774	108	3845

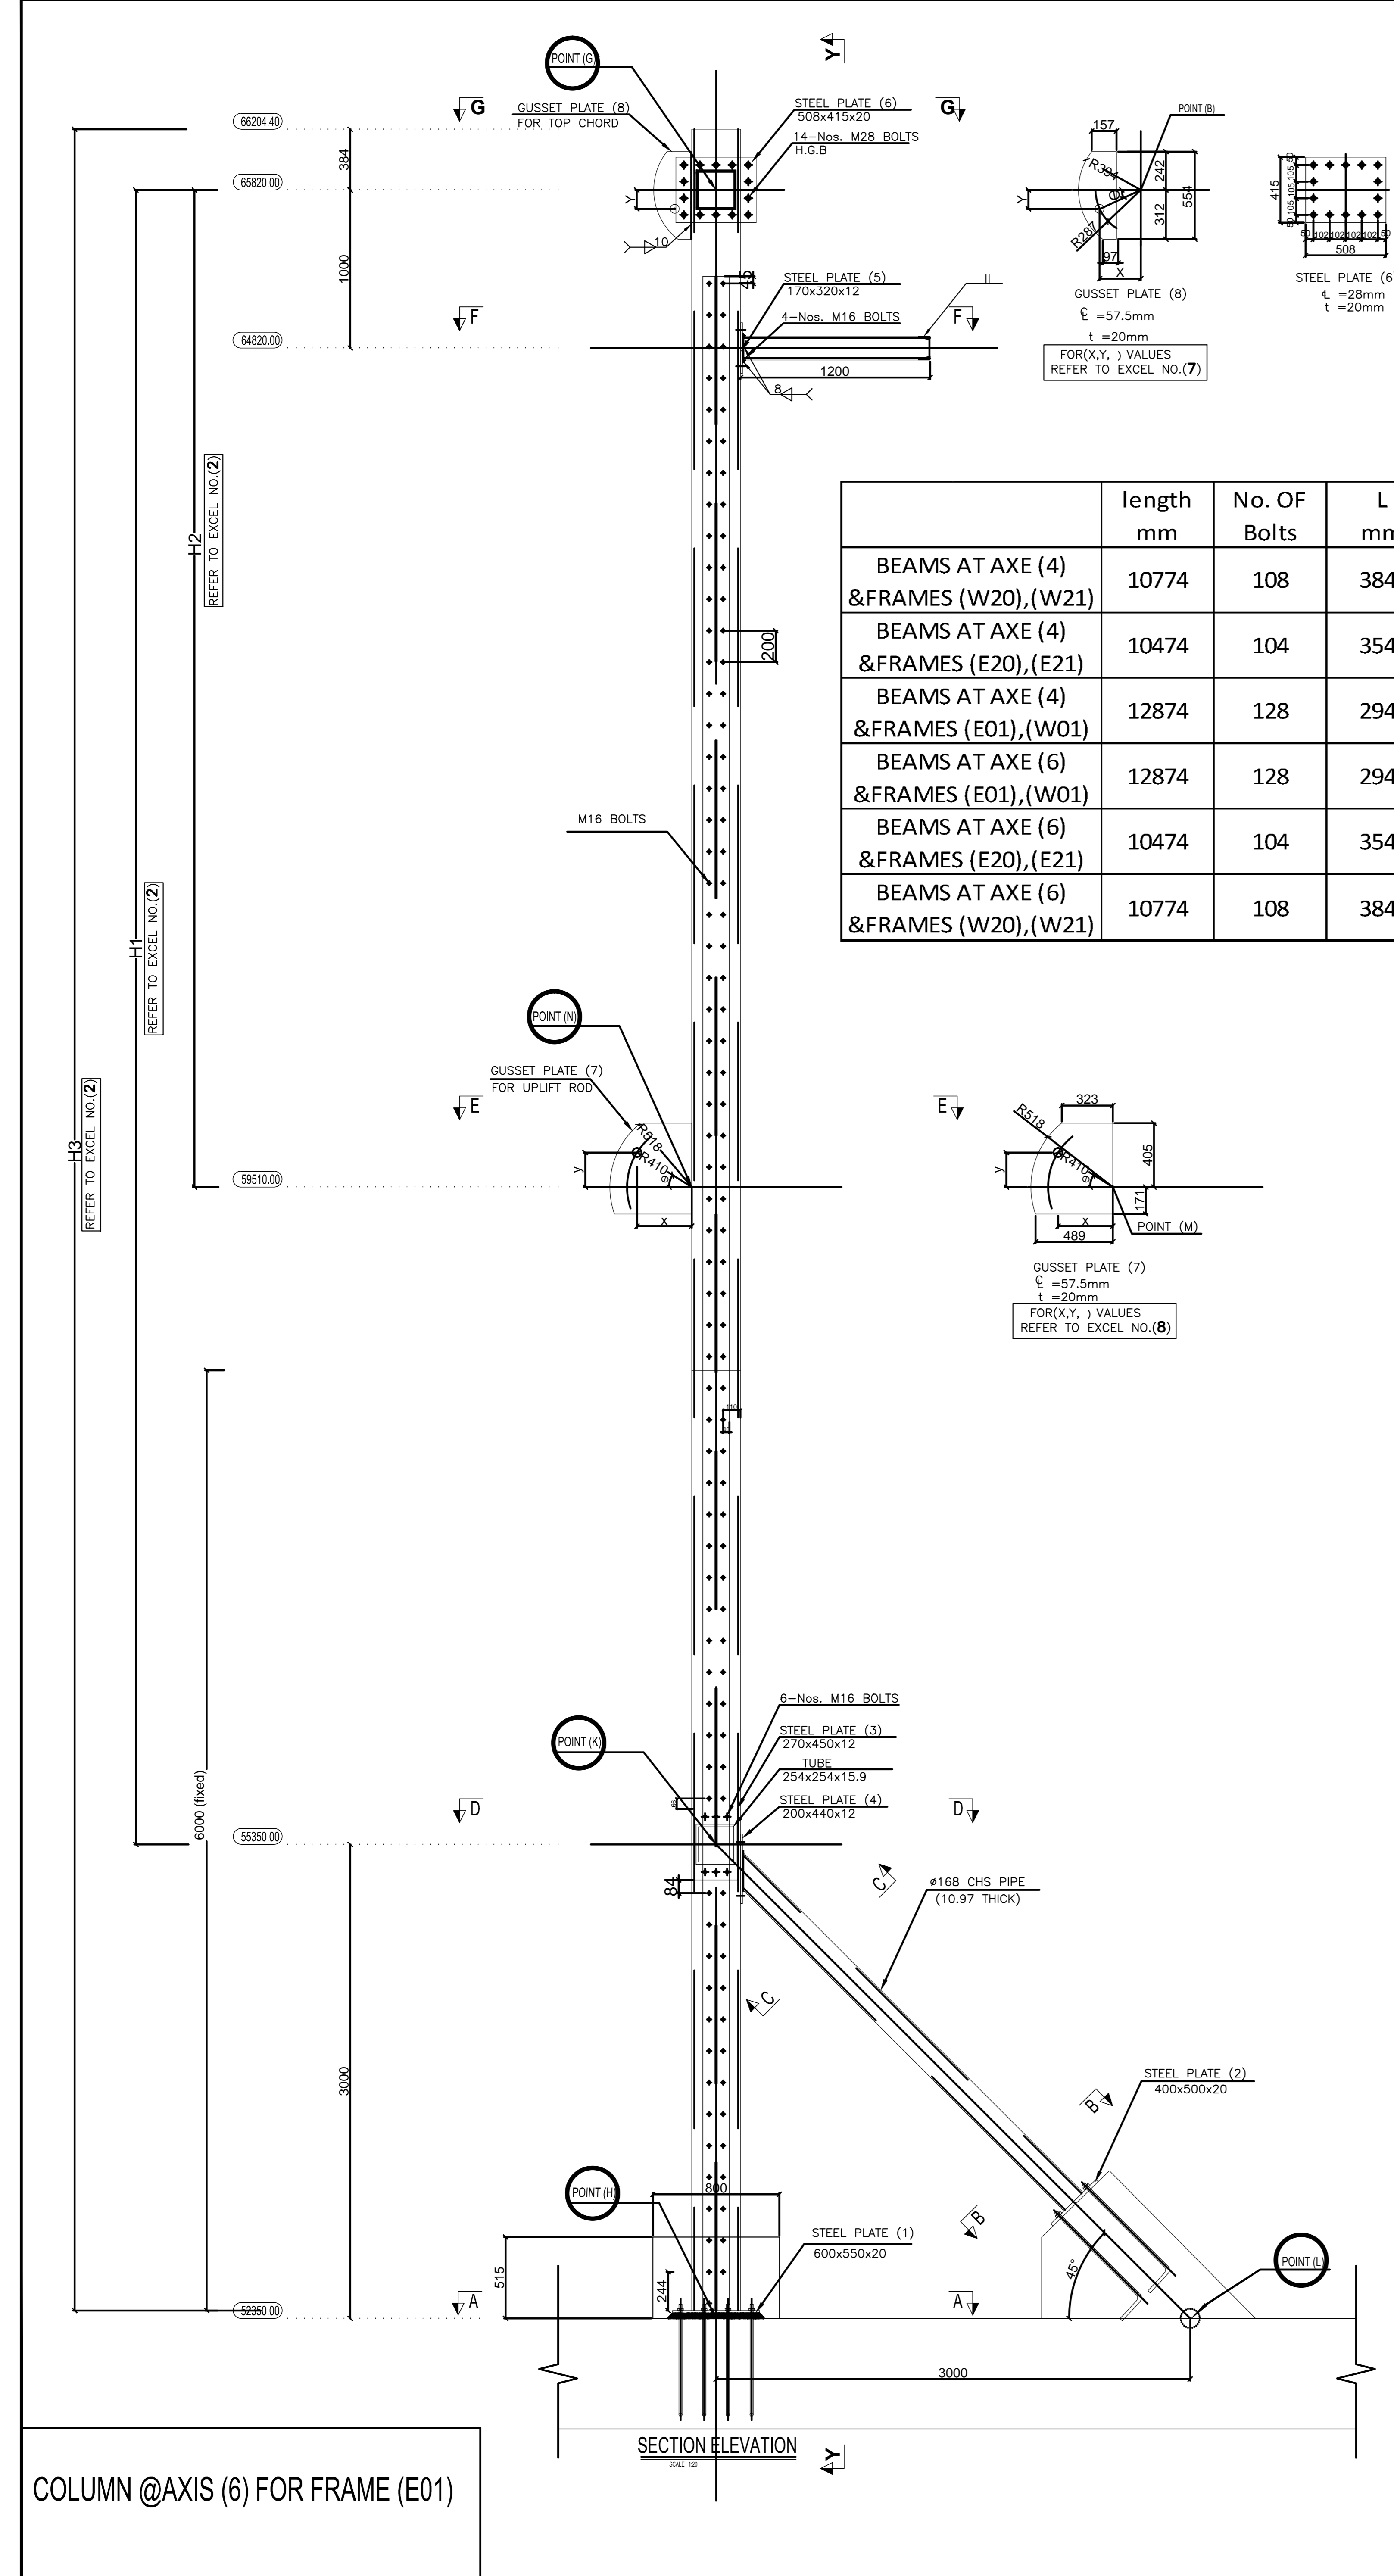

COLUMN @AXIS (6) FOR FRAME (E01)